
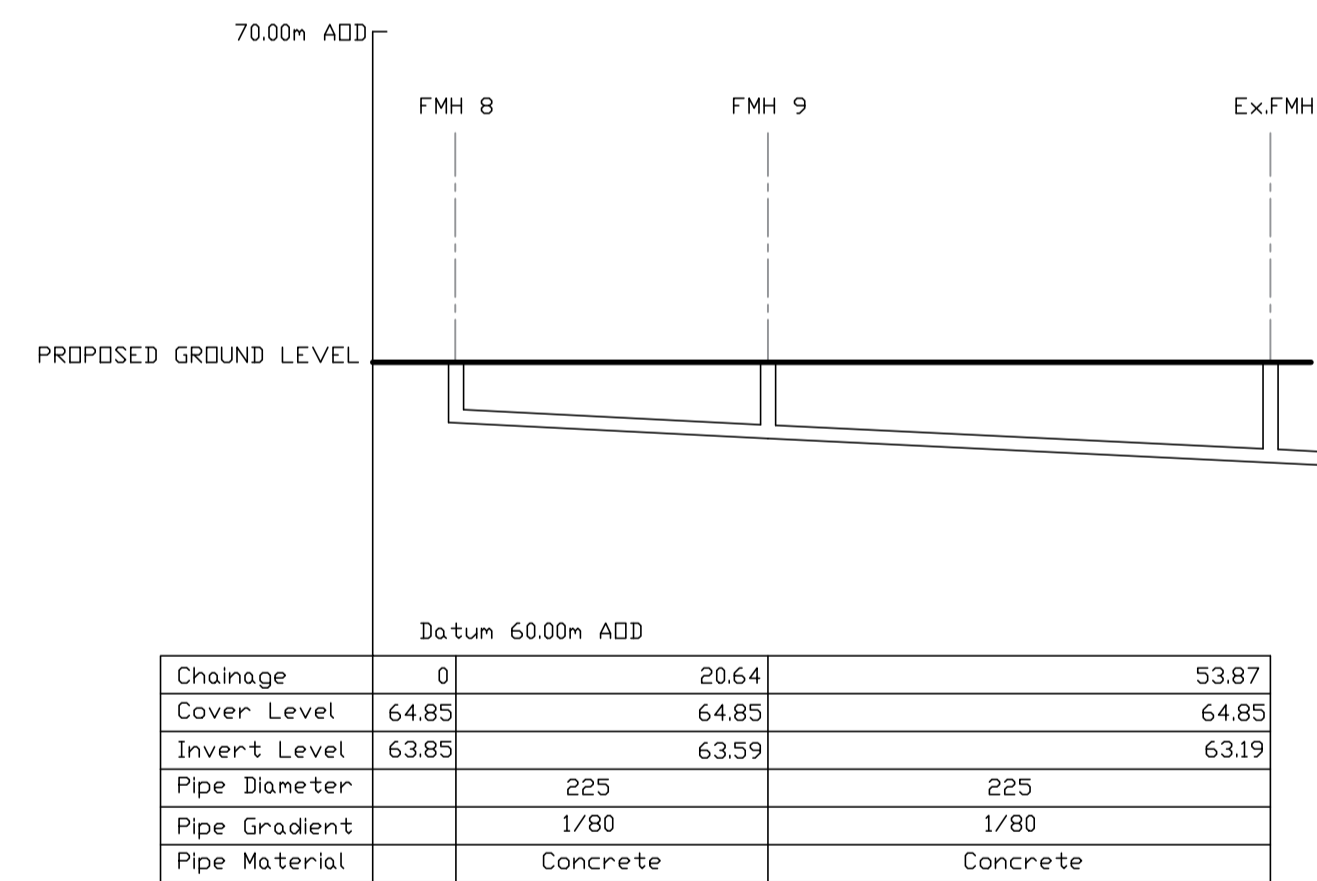


NOTES

1. THIS DRAWING IS TO BE READ IN CONJUNCTION WITH ALL OTHER APPROPRIATE DRAWINGS AND SPECIFICATIONS.
2. DO NOT SCALE, USED FIGURED DIMENSIONS ONLY.
3. ARCHITECTURAL LAYERS RECEIVED FROM MCCROSSAN O'ROURKE MANNING ARCHITECTS, 1 GRANTHAM STREET, DUBLIN 6, D08 A49Y.
TEL : 01 478 8700
EMAIL : arch@mccorm.ie

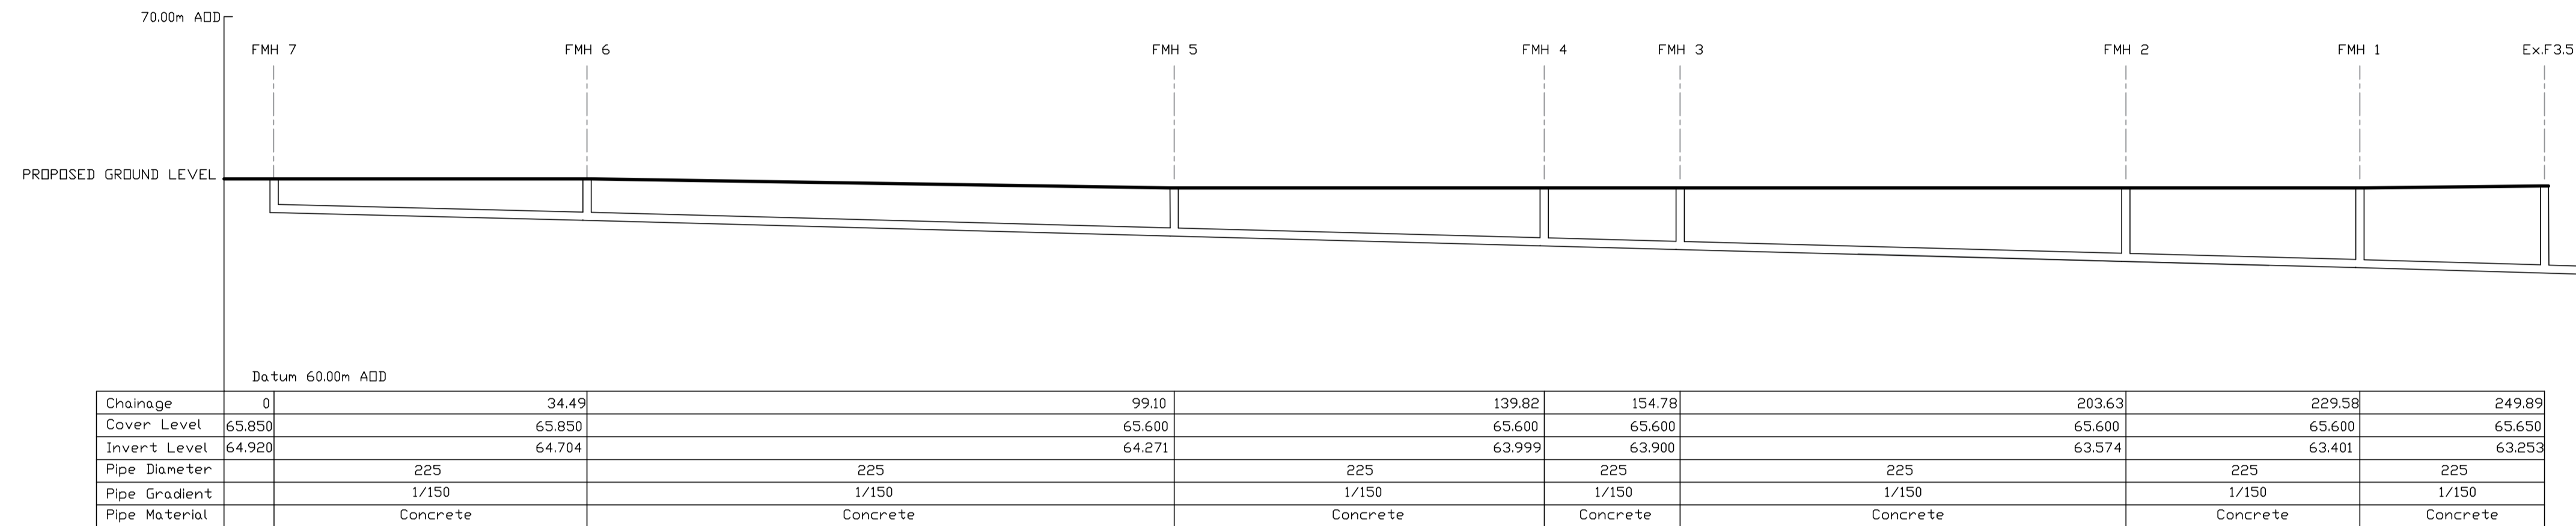

FOUL DRAINAGE LONG SECTIONS
SCALE @ A1
HORIZONTAL 1/500
VERTICAL 1/120

A	23/09/19	FOUL DRAINAGE REVISION	AMT	SMQ
REV.	DATE	AMENDMENT	DRN	APPD

STATUS **FOR PLANNING ONLY**



Office 6 Burrell Court, Mayne River Road East,
Malahide Road, Dublin 17, D17 RX47



CLIENT KIMPTON VALE LTD
ARCHITECT MCCROSSAN O'ROURKE MANNING ARCHITECTS
PROJECT WINDMILL, PORTERSTOWN, CLONSILLA, DUBLIN 15

TITLE FOUL DRAINAGE LONG SECTIONS

DRAWN BW	DESIGNED BW	APPROVED SMQ	DATE 16/09/2019
SCALE AS SHOWN @A1	JOB NO. 18-178	DRG. NO. P005	REVISION A

© This drawing is copyright. No part of this document may be re-produced or transmitted in any form or stored in any retrieval system of any nature without the written permission of the consulting engineer or copyright holder except as agreed for use on the project for which the document was originally issued.